


ITEM NUMBER	DESCRIPTION
1	Sol-Ark 5kW Inverter
6	630W Bi-Facial Solar Panels (QTY 8)

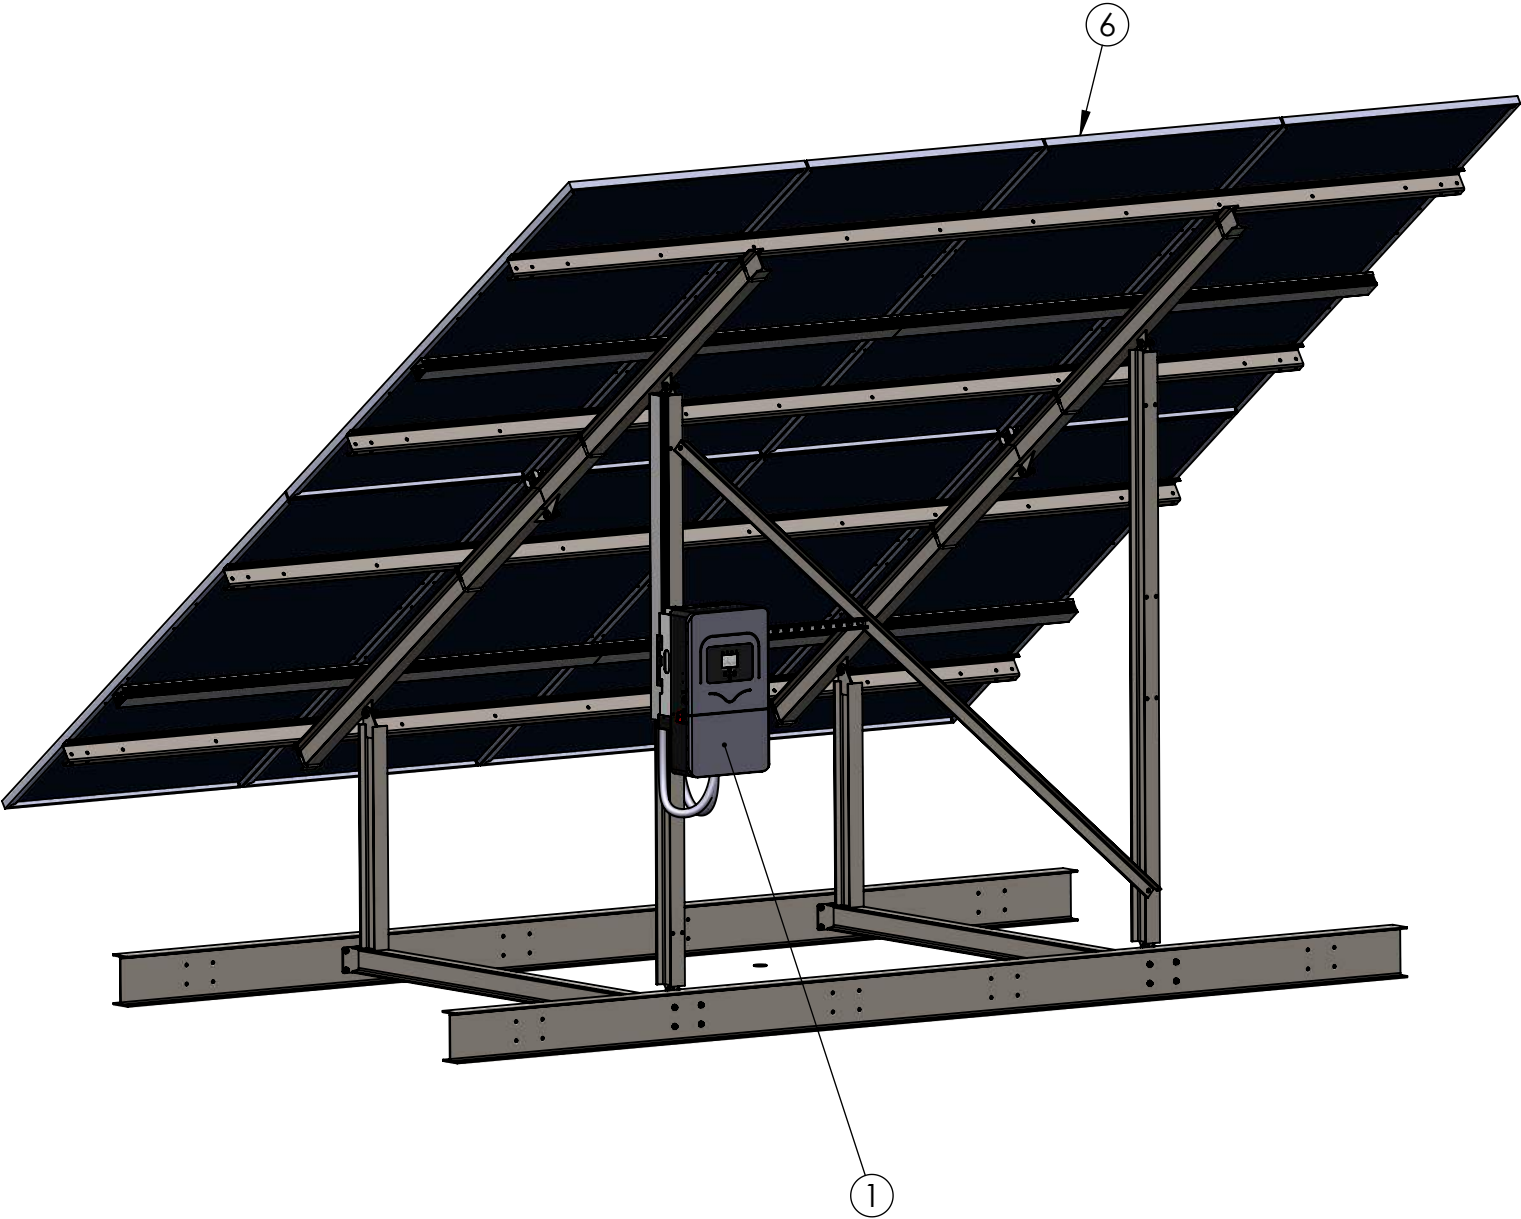

DRAWING TITLE

008-A-GTP

WORK ORDER N/A

CUSTOMER N/A

DRAWING № GT8





SOLARSET

46920 County Road E
Center, CO, 81125
(719) 759-5100
www.solarset.com

REV	DATE	DESCRIPTION	ID
	9/1/26	New Drawing	MY

NOT TO SCALE

PROPRIETARY AND CONFIDENTIAL - THE INFORMATION CONTAINED IN THIS DRAWING IS THE SOLE PROPERTY OF SOLARSET D.B.A OF POWER ZONE EQUIPMENT INC. ANY REPRODUCTION IN PART OR AS A WHOLE WITHOUT THE WRITTEN PERMISSION OF SOLARSET D.B.A OF POWER ZONE EQUIPMENT INC. IS PROHIBITED.

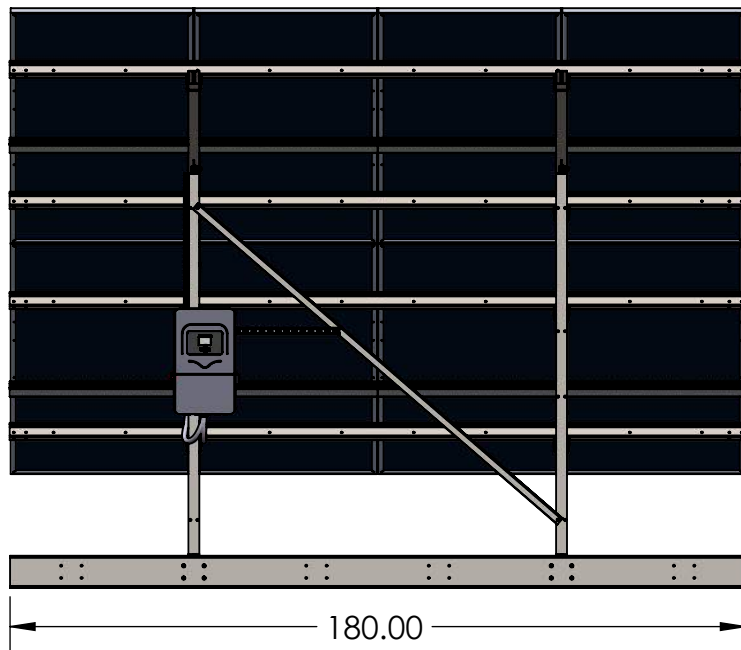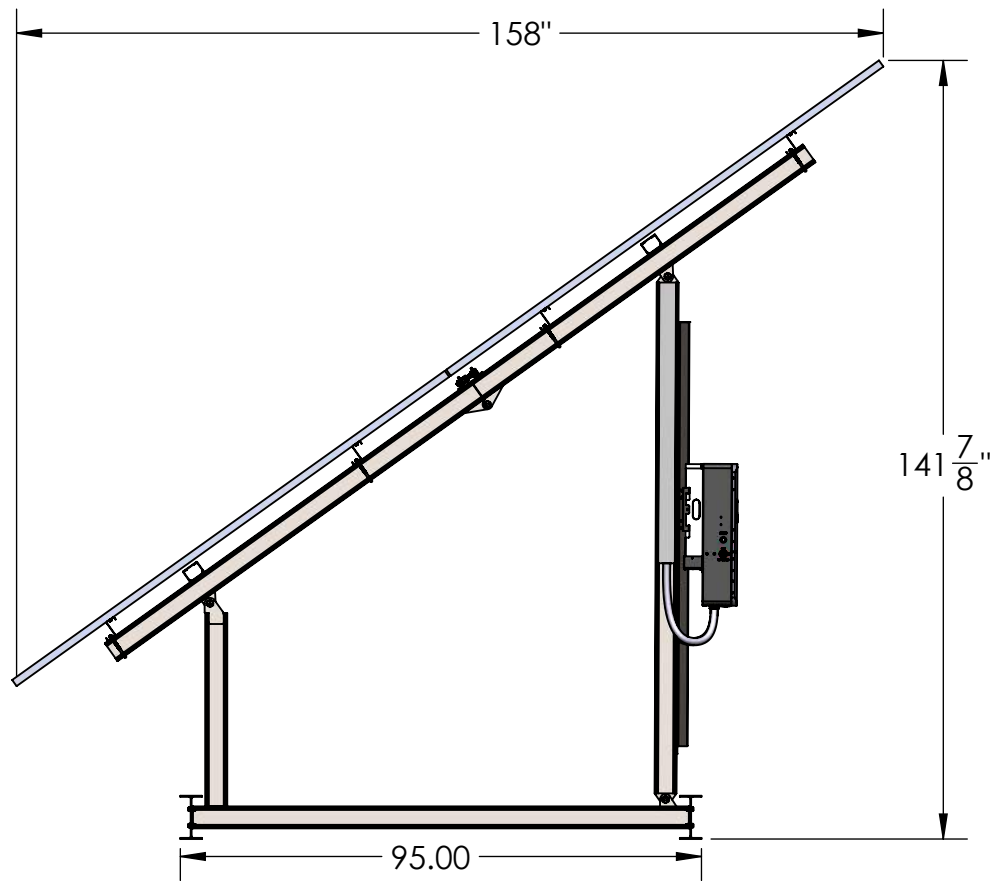

DRAWING TITLE

008-A-GTP

WORK ORDER N/A

CUSTOMER N/A

DRAWING No GT8





SOLARSET

46920 County Road E
Center, CO, 81125
(719) 759-5100
www.solarset.com

REV	DATE	DESCRIPTION	ID
	9/1/26	New Drawing	MY

NOT TO SCALE

PROPRIETARY AND CONFIDENTIAL - THE INFORMATION CONTAINED IN THIS DRAWING IS THE SOLE PROPERTY OF SOLARSET D.B.A OF POWER ZONE EQUIPMENT INC. ANY REPRODUCTION IN PART OR AS A WHOLE WITHOUT THE WRITTEN PERMISSION OF SOLARSET D.B.A OF POWER ZONE EQUIPMENT INC. IS PROHIBITED.

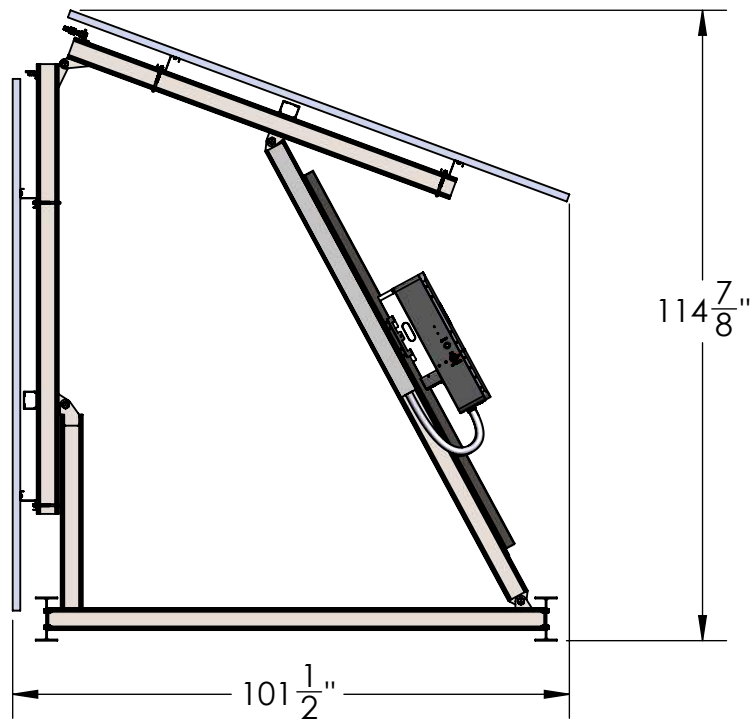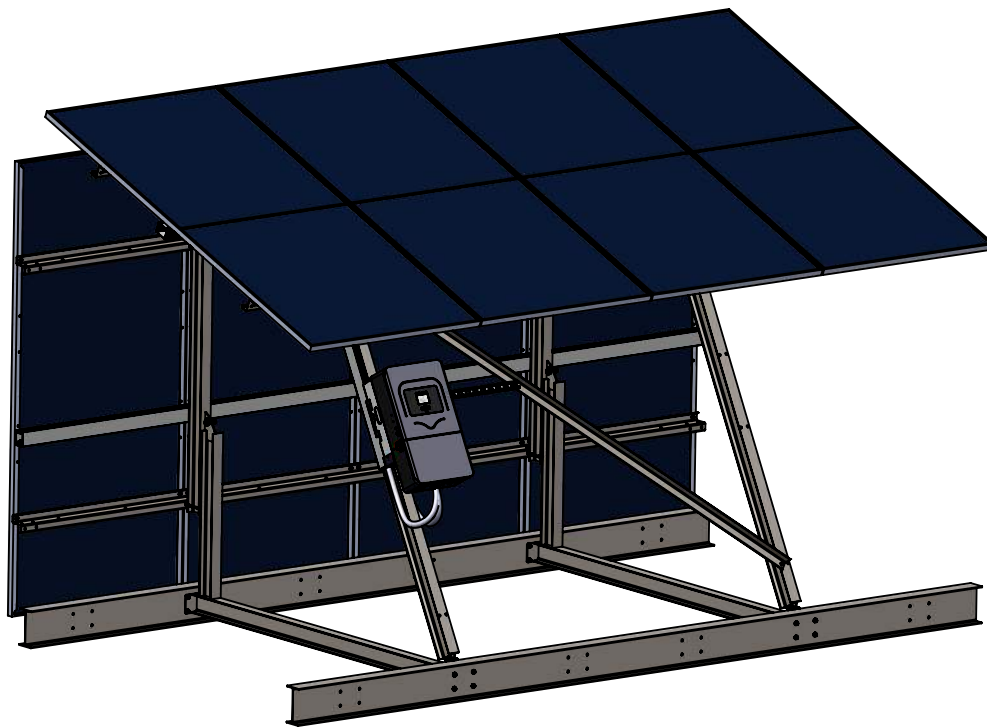

DRAWING TITLE

008-A-GTP



SOLARSET

46920 County Road E
Center, CO, 81125
(719) 759-5100
www.solarset.com

WORK ORDER N/A

CUSTOMER N/A

DRAWING № GT8

REV	DATE	DESCRIPTION	ID
	9/1/26	New Drawing	MY

NOT TO SCALE

PROPRIETARY AND CONFIDENTIAL - THE INFORMATION CONTAINED IN THIS DRAWING IS THE SOLE PROPERTY OF SOLARSET D.B.A OF POWER ZONE EQUIPMENT INC. ANY REPRODUCTION IN PART OR AS A WHOLE WITHOUT THE WRITTEN PERMISSION OF SOLARSET D.B.A OF POWER ZONE EQUIPMENT INC. IS PROHIBITED.