




ITEM NUMBER	DESCRIPTION
1	Sol-Ark 12kW Inverter
6	630W Bi-Facial Solar Panels (QTY 12)

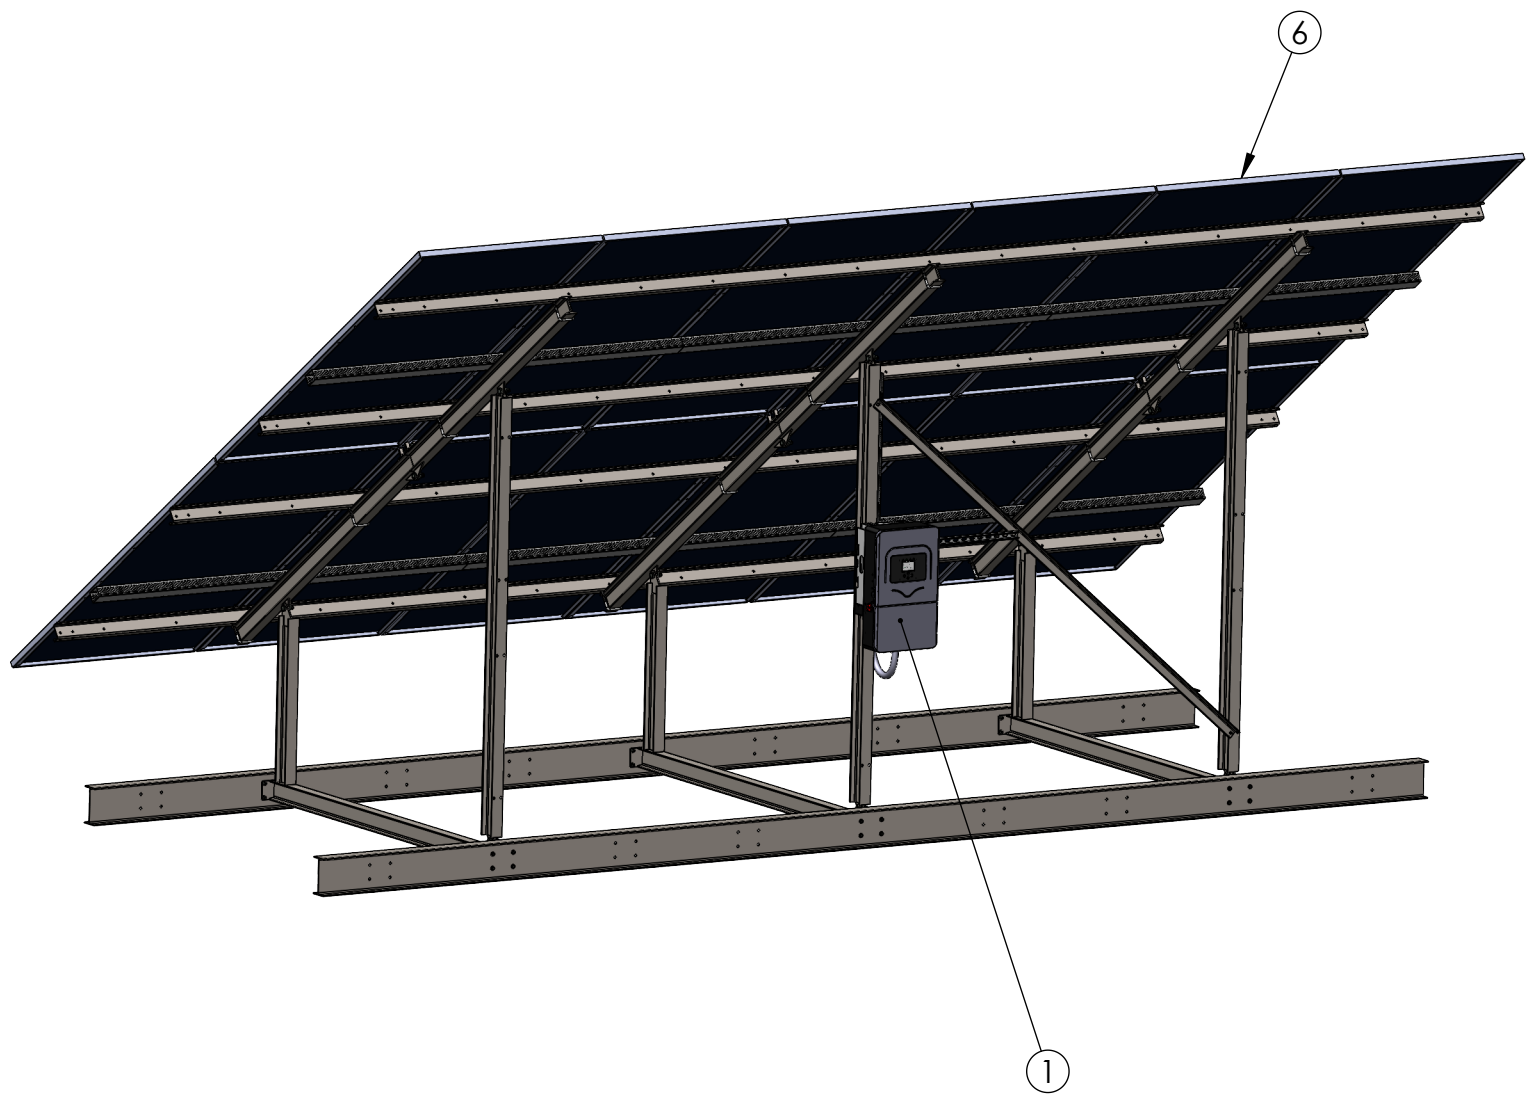

DRAWING TITLE		 SOLARSET 46920 County Road E Center, CO, 81125 (719) 759-5100 www.solarset.com			
012-A-GTS					
WORK ORDER	N/A				
CUSTOMER	N/A	REV	DATE	DESCRIPTION	ID
			9/1/26	New Drawing	MY
DRAWING No	GT12				

NOT TO SCALE

PROPRIETARY AND CONFIDENTIAL - THE INFORMATION CONTAINED IN THIS DRAWING IS THE SOLE PROPERTY OF SOLARSET D.B.A OF POWER ZONE EQUIPMENT INC. ANY REPRODUCTION IN PART OR AS A WHOLE WITHOUT THE WRITTEN PERMISSION OF SOLARSET D.B.A OF POWER ZONE EQUIPMENT INC. IS PROHIBITED.

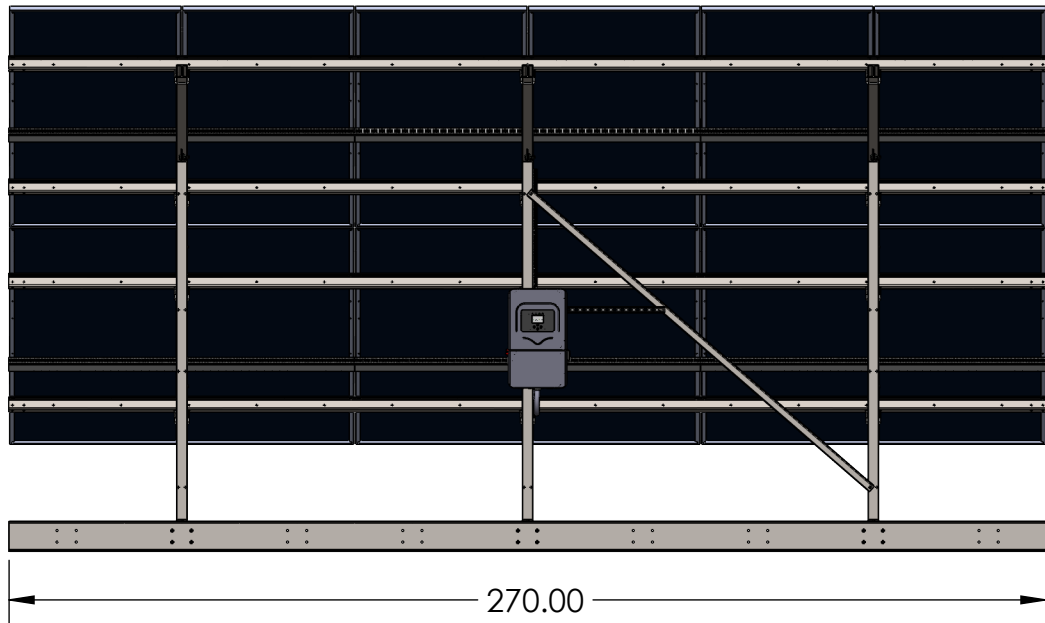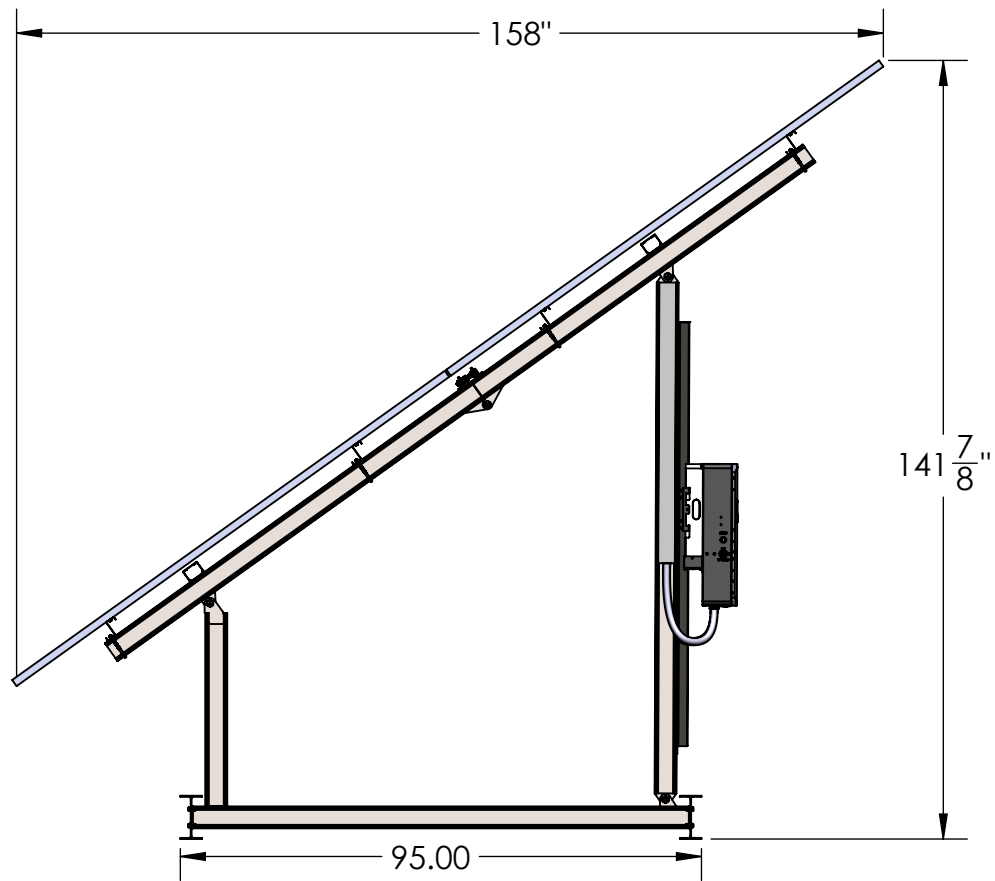

DRAWING TITLE

012-A-GTS

WORK ORDER N/A

CUSTOMER N/A

DRAWING No GT12





SOLARSET

46920 County Road E
Center, CO, 81125
(719) 759-5100
www.solarset.com

REV	DATE	DESCRIPTION	ID
	9/1/26	New Drawing	MY

NOT TO SCALE

PROPRIETARY AND CONFIDENTIAL - THE INFORMATION CONTAINED IN THIS DRAWING IS THE SOLE PROPERTY OF SOLARSET D.B.A OF POWER ZONE EQUIPMENT INC. ANY REPRODUCTION IN PART OR AS A WHOLE WITHOUT THE WRITTEN PERMISSION OF SOLARSET D.B.A OF POWER ZONE EQUIPMENT INC. IS PROHIBITED.

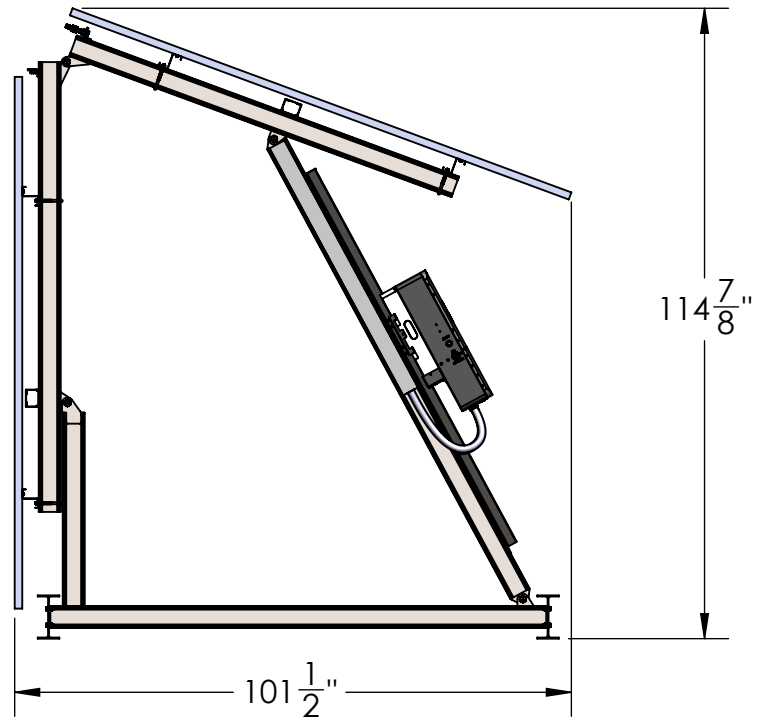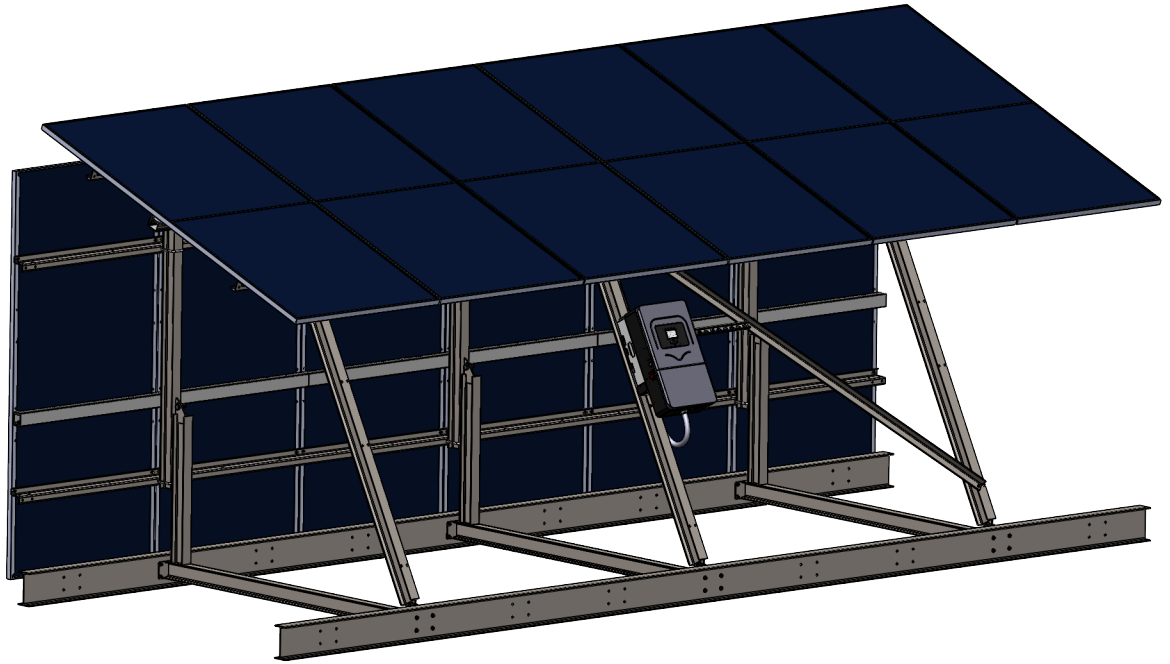

DRAWING TITLE

012-A-GTS



SOLARSET

46920 County Road E
Center, CO, 81125
(719) 759-5100
www.solarset.com

WORK ORDER N/A

CUSTOMER N/A

DRAWING No GT12

REV	DATE	DESCRIPTION	ID
	9/1/26	New Drawing	MY

NOT TO SCALE

PROPRIETARY AND CONFIDENTIAL - THE INFORMATION CONTAINED IN THIS DRAWING IS THE SOLE PROPERTY OF SOLARSET D.B.A OF POWER ZONE EQUIPMENT INC. ANY REPRODUCTION IN PART OR AS A WHOLE WITHOUT THE WRITTEN PERMISSION OF SOLARSET D.B.A OF POWER ZONE EQUIPMENT INC. IS PROHIBITED.